


RILIEVO

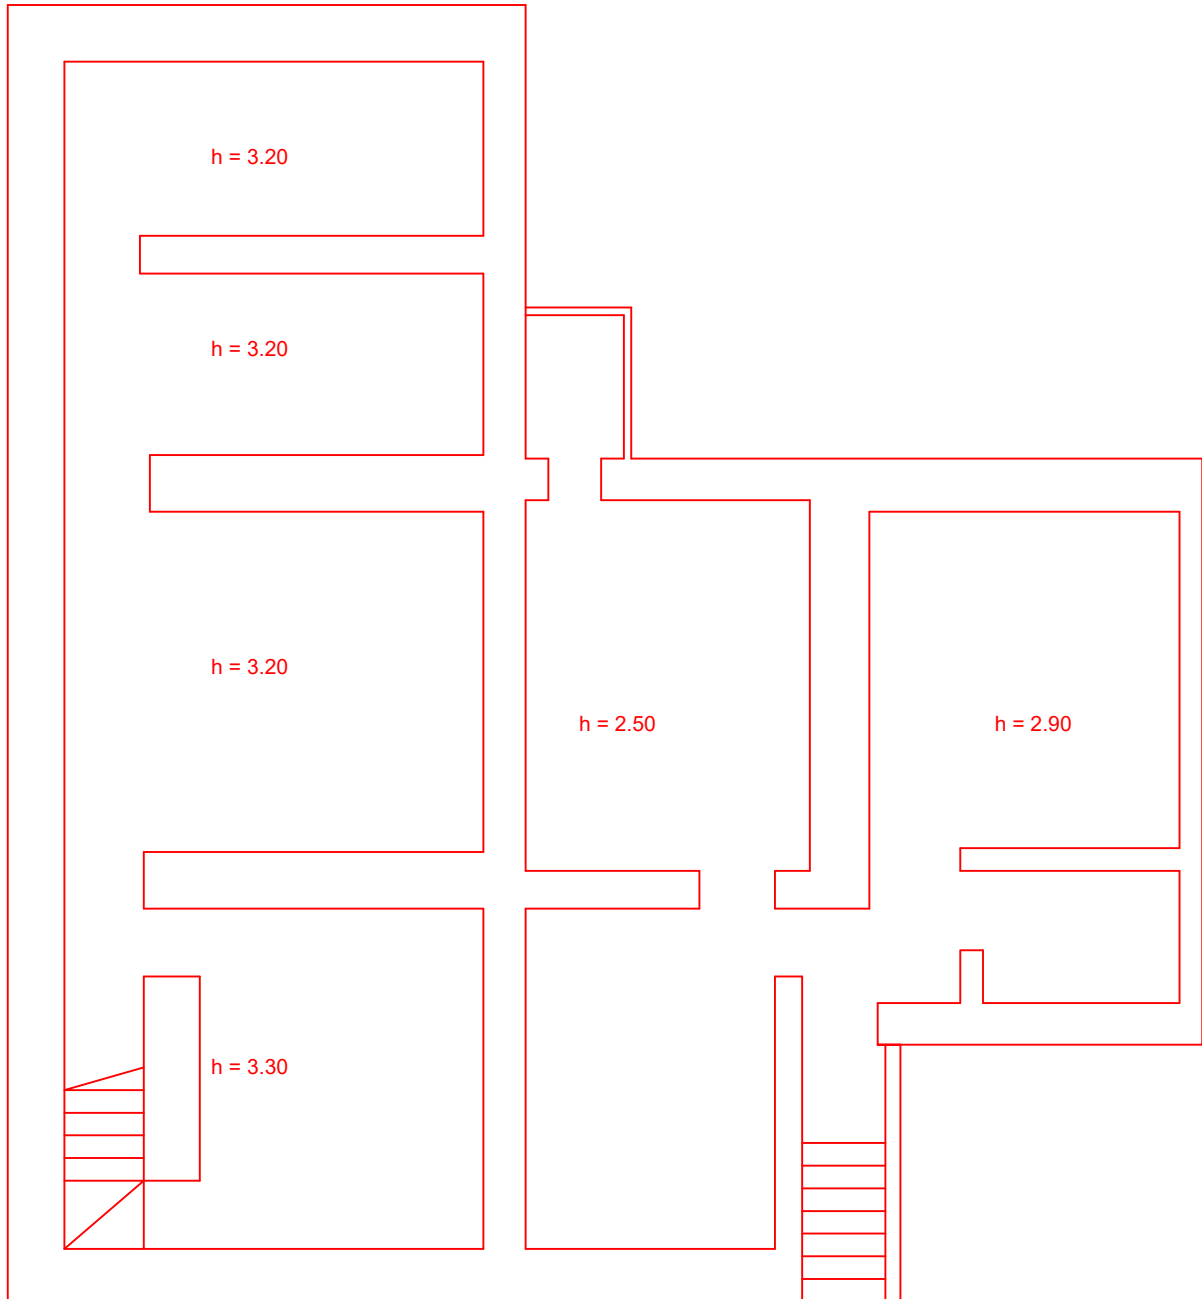

piano primo

scala 1:100

202 mq

73 mq netti

+

38 mq netti

+

25,50 mq netti